


Area of High Landscape Value  
Oxfordshire Structure Plan: 2001

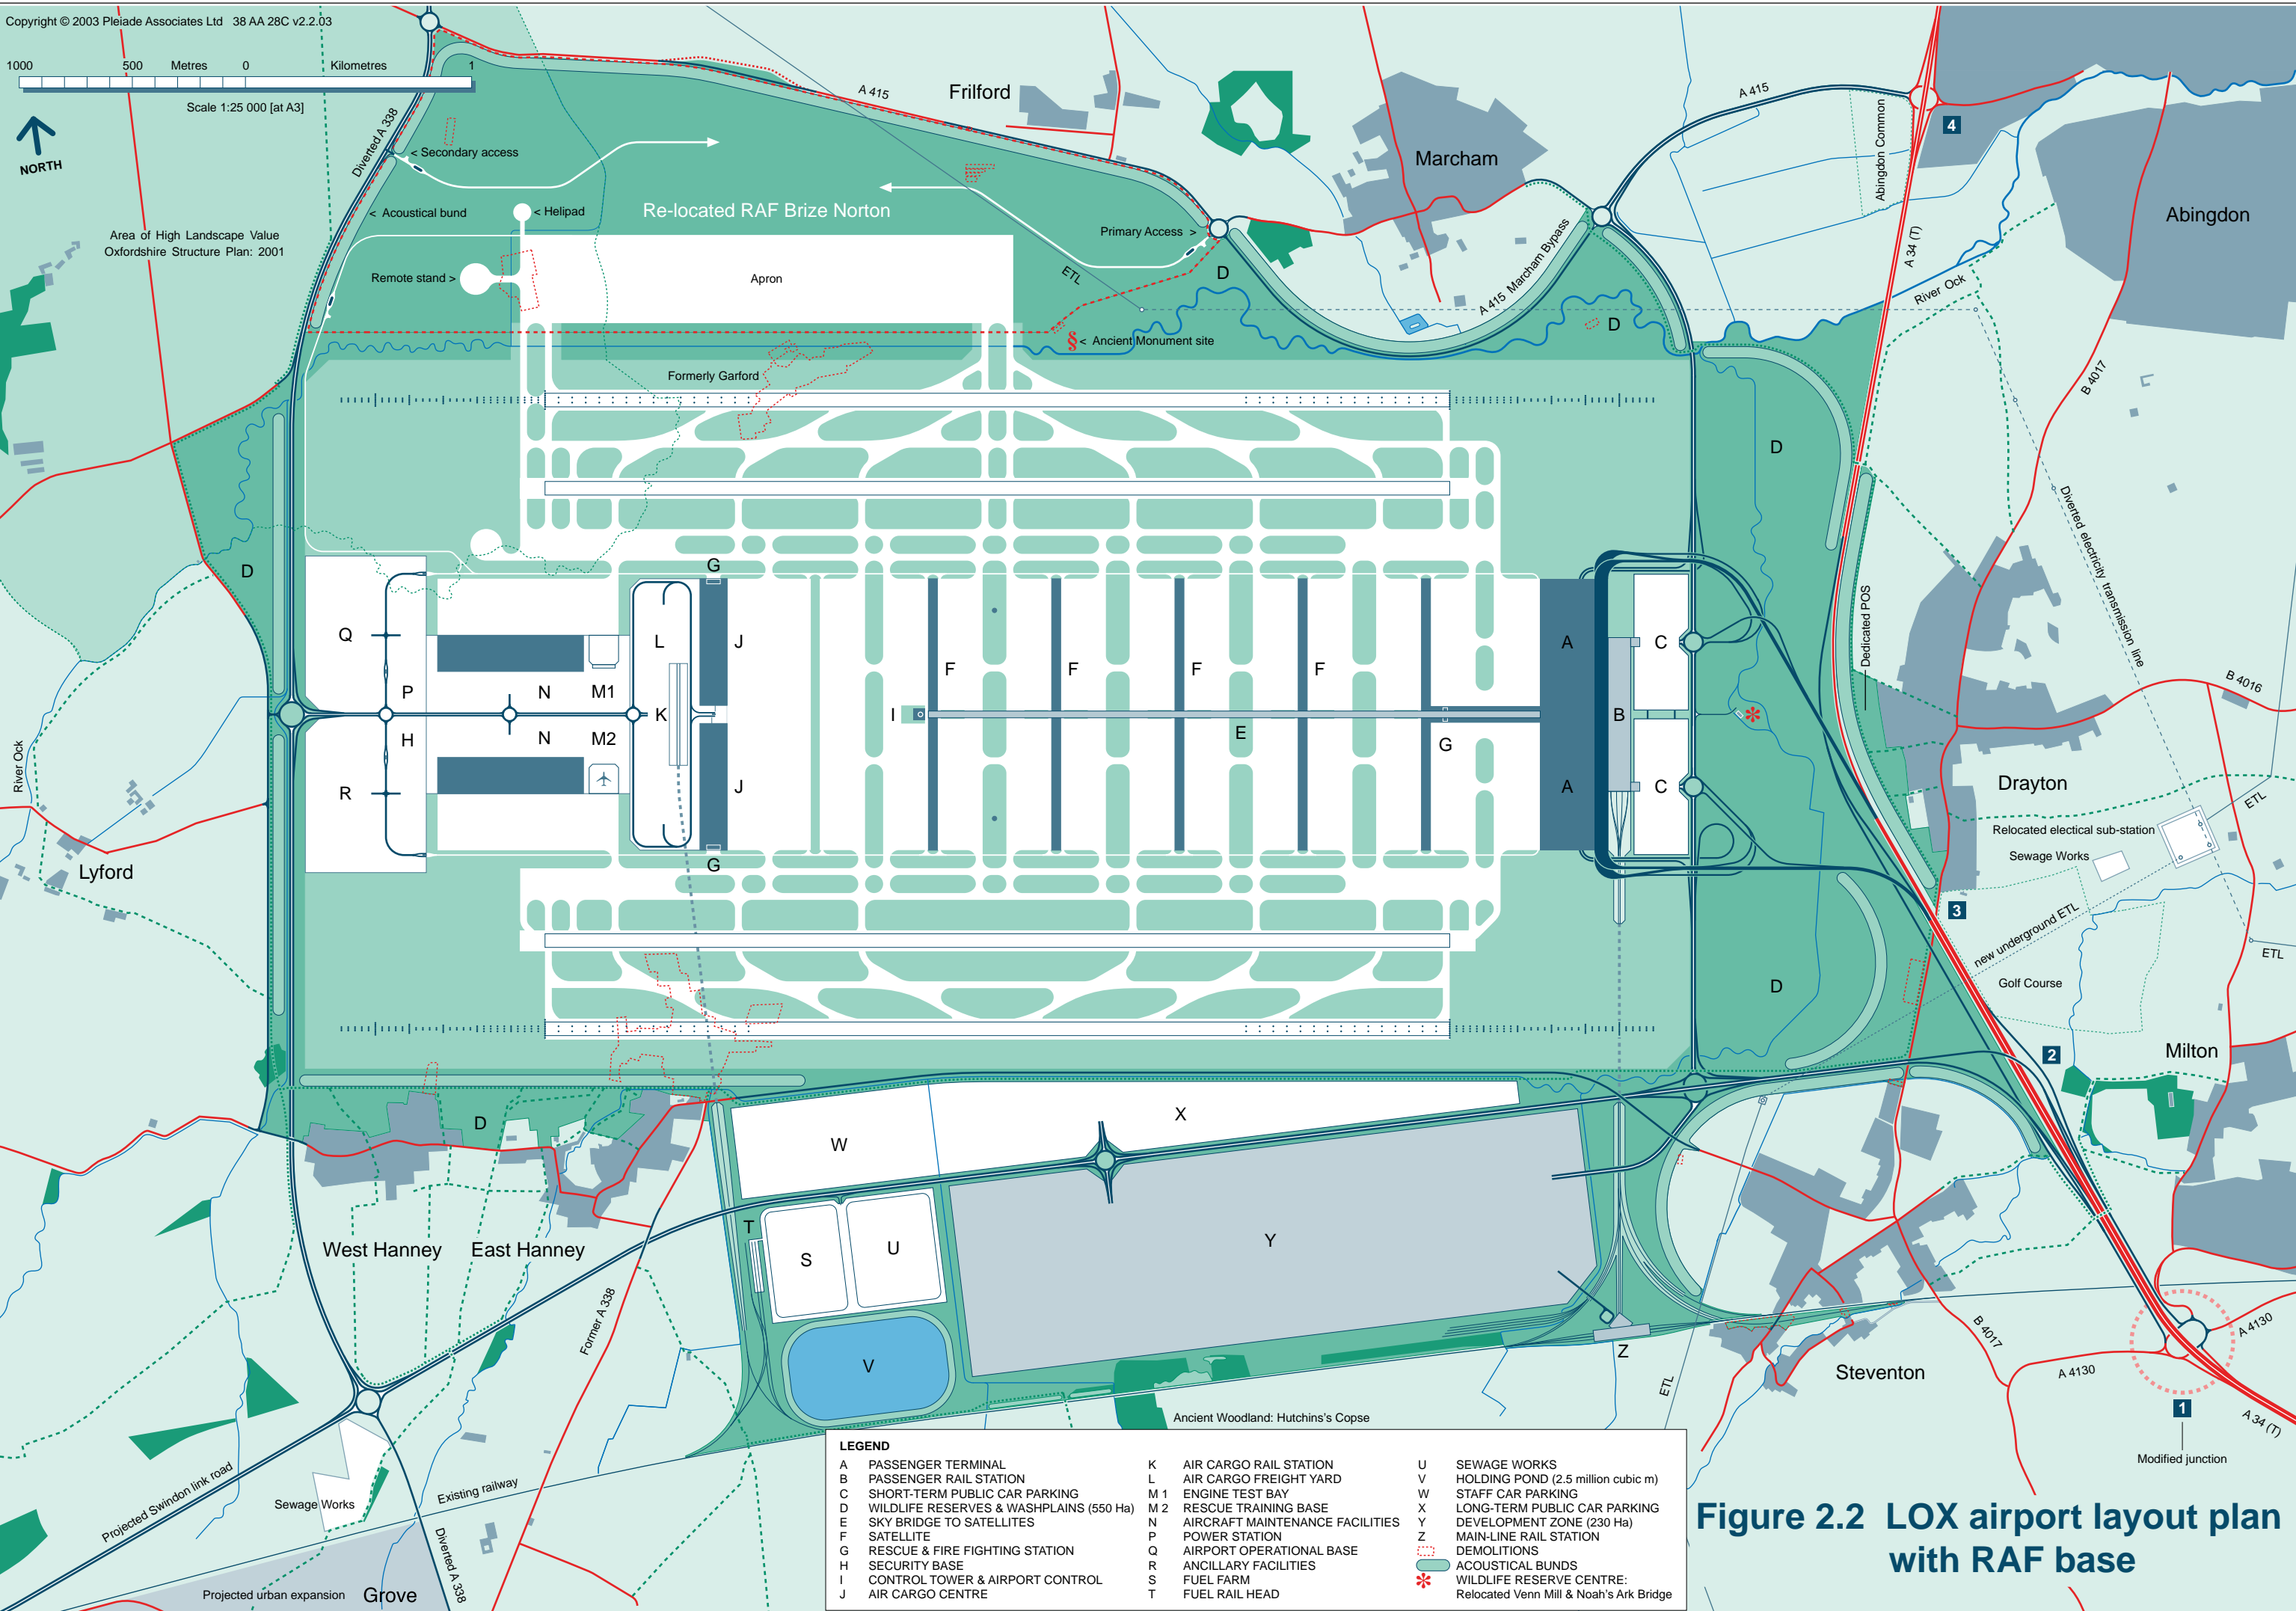

LEGEND					
A	PASSENGER TERMINAL	K	AIR CARGO RAIL STATION	U	SEWAGE WORKS
B	PASSENGER RAIL STATION	L	AIR CARGO FREIGHT YARD	V	HOLDING POND (2.5 million cubic m)
C	SHORT-TERM PUBLIC CAR PARKING	M 1	ENGINE TEST BAY	W	STAFF CAR PARKING
D	WILDLIFE RESERVES & WASHPLAINS (550 Ha)	M 2	RESCUE TRAINING BASE	X	LONG-TERM PUBLIC CAR PARKING
E	SKY BRIDGE TO SATELLITES	N	AIRCRAFT MAINTENANCE FACILITIES	Y	DEVELOPMENT ZONE (230 Ha)
F	SATELLITE	P	POWER STATION	Z	MAIN-LINE RAIL STATION
G	RESCUE & FIRE FIGHTING STATION	Q	AIRPORT OPERATIONAL BASE		DEMOLITIONS
H	SECURITY BASE	R	ANCILLARY FACILITIES		ACOUSTICAL BUNDS
I	CONTROL TOWER & AIRPORT CONTROL	S	FUEL FARM		WILDLIFE RESERVE CENTRE: Relocated Venn Mill & Noah's Ark Bridge
J	AIR CARGO CENTRE	T	FUEL RAIL HEAD		

**Figure 2.2 LOX airport layout plan with RAF base**